


**FLOOR PLAN**

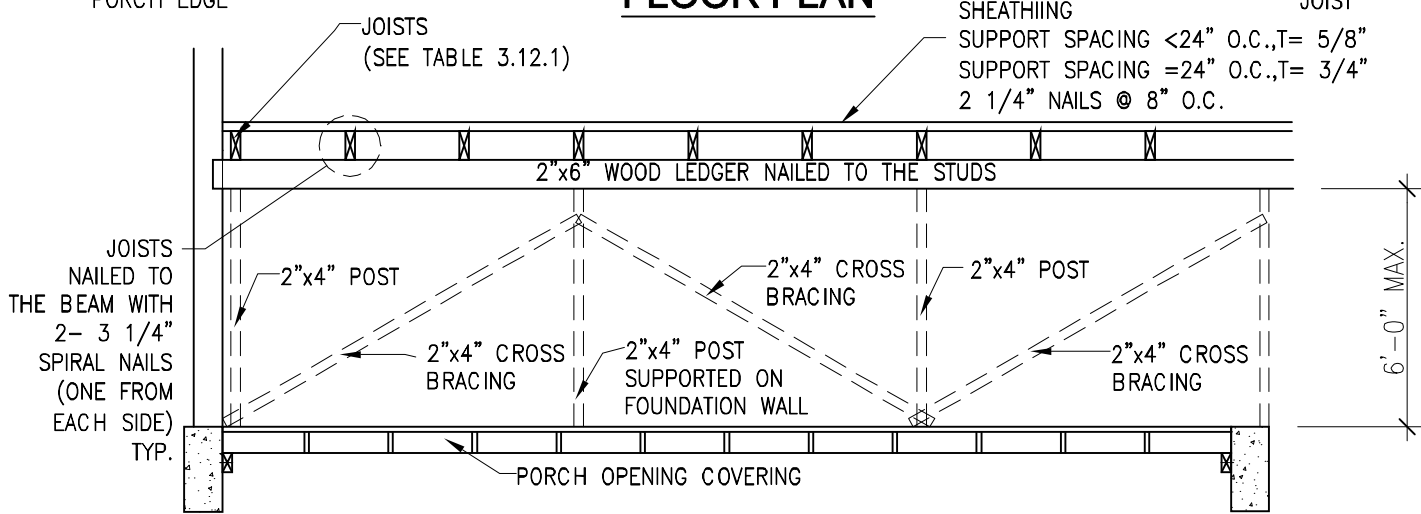

**SECTION A-A**

Table 3.12.1

Positioned on Flat	Centre Spacing	Length
2x4	6"	5'-0"
2x4	12"	4'-0"
2x4	24"	3'-0"
2x6	12"	5'-0"
2x6	24"	3'-6"

Plank Size Positioned on Edge	Centre to Centre Spacing	Maximum Length
2x4	12"	5'-6"
2x4	16"	5'-0"
2x4	24"	4'-0"
2x6	12"	9'-0"
2x6	16"	8'-0"

